

435 Tasso Street




±10,289 SF | Full Floor Available for Lease in Downtown Palo Alto



CURRENT AVAILABILITY

Suite #	Rentable SF	Asking Price
100	±10,289 SF	\$9.00 NNN

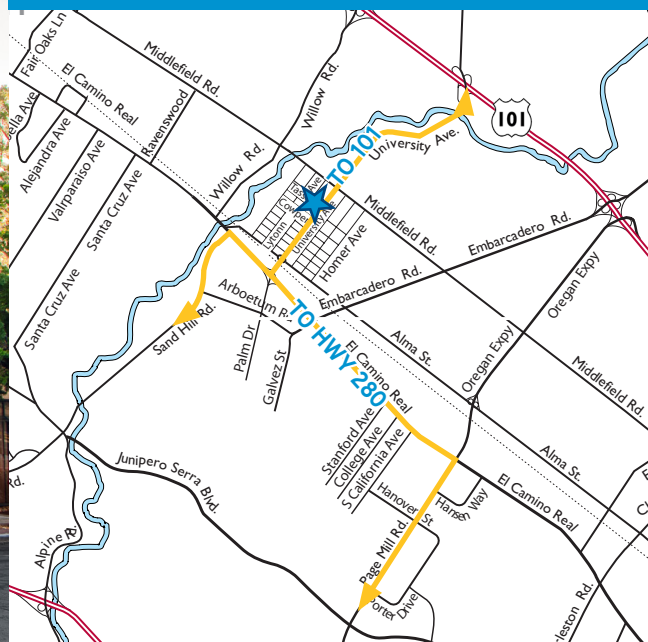

Building Highlights

- > Class A boutique building located in the heart of Downtown Palo Alto
- > Professionally and locally managed office building
- > 0.6 Mile walk to Caltrain
- > Private patio
- > Multiple break rooms and coffee bars
- > On-site underground parking
- > ENERGY STAR® qualified
- > Available now

FOR MORE INFORMATION, VISIT:
www.PaloAltoOffice.com



CONTACT EXCLUSIVE AGENTS:

DOUG MARKS
+1 650 486 2222
doug.marks@colliers.com
CA License No. 01094755

MIKE COBB
+1 650 486 2251
mike.cobb@colliers.com
CA License No. 00979399

MARNE MICHAELS
+1 408 282 3838
marne.michaels@colliers.com
CA License No. 00789385


SUSAN GREGORY
+1 408 282 3940
susan.gregory@colliers.com
CA License No. 01217517

435 Tasso Street



±10,289 SF | Full Floor Available for Lease in Downtown Palo Alto

FLOOR PLAN

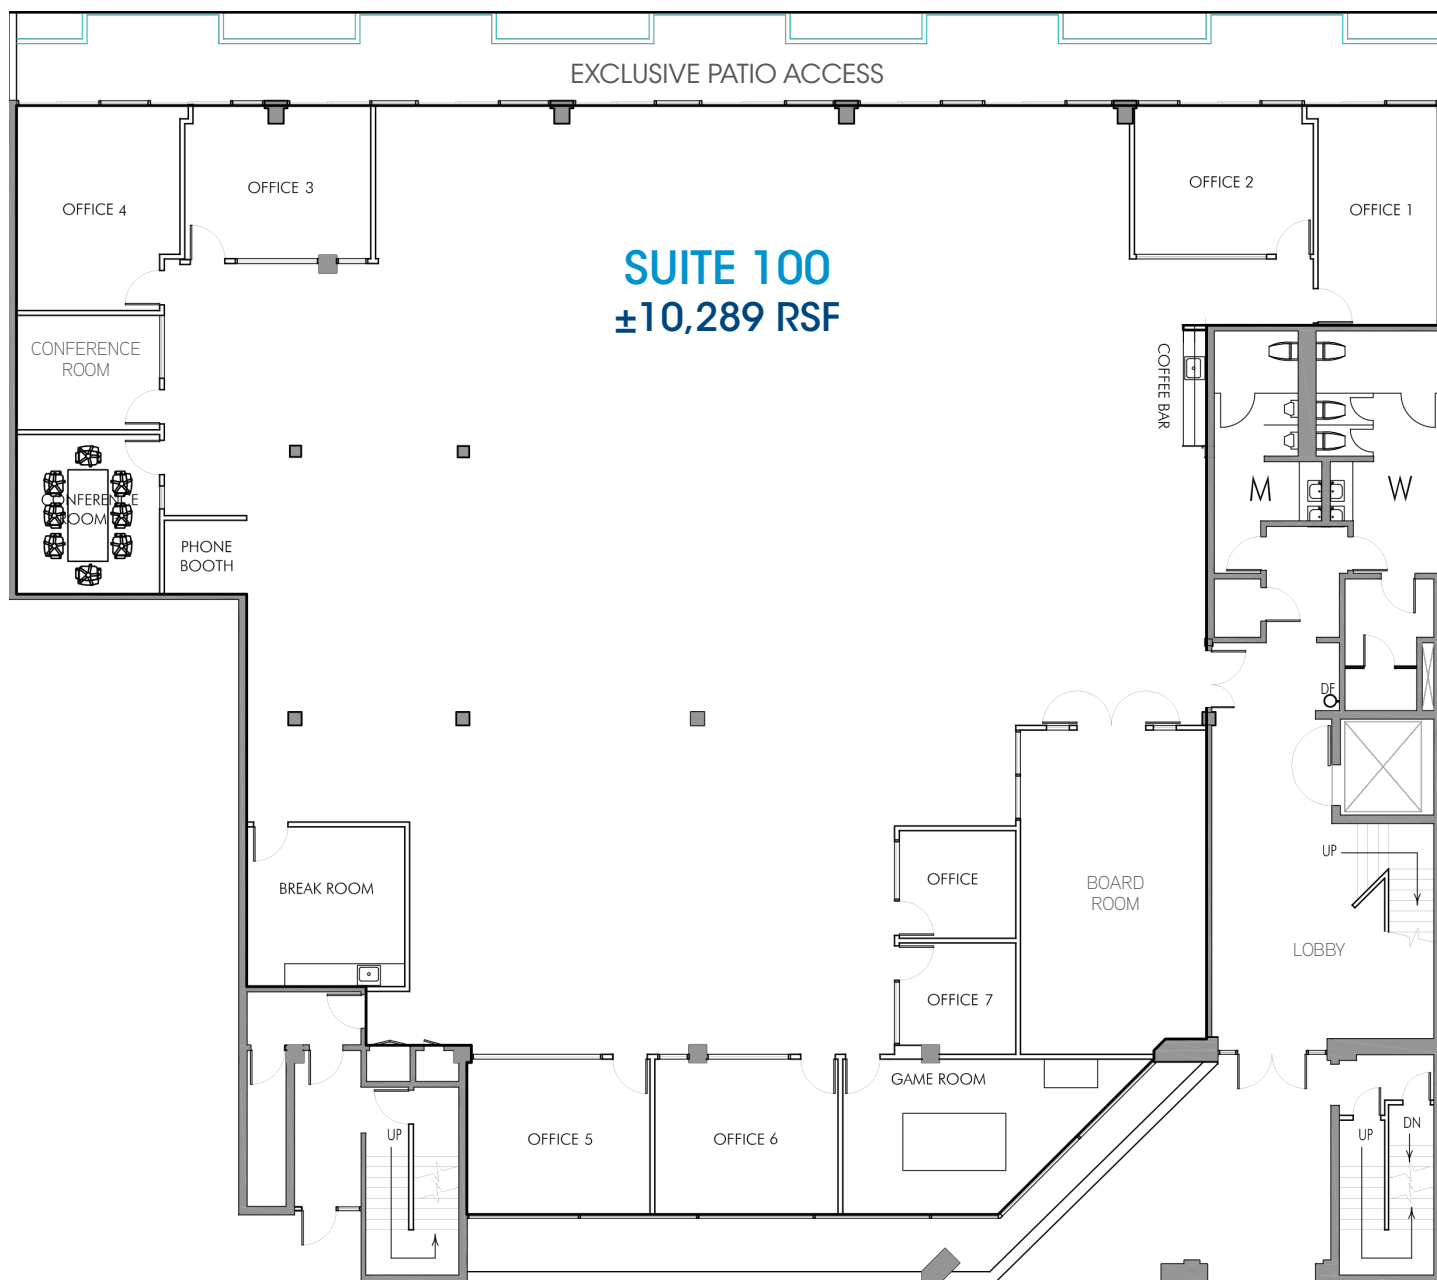

Drawings Not Exact, Not to Scale. The information furnished has been obtained from sources we deem reliable and is submitted subject to errors, omissions and changes. Although Colliers International has no reason to doubt its accuracy, we do not guarantee it. All information should be verified by the recipient prior to lease, purchase, exchange, or execution of legal documents. © 2016 Colliers International

CONTACT EXCLUSIVE AGENTS:

DOUG MARKS
+1 650 486 2222
doug.marks@colliers.com
CA License No. 01094755

MIKE COBB
+1 650 486 2251
mike.cobb@colliers.com
CA License No. 00979399

MARNE MICHAELS
+1 408 282 3838
marne.michaels@colliers.com
CA License No. 00789385

SUSAN GREGORY
+1 408 282 3940
susan.gregory@colliers.com
CA License No. 01217517

435 Tasso Street



±10,289 SF | Full Floor Available for Lease in Downtown Palo Alto

ADDITIONAL PHOTOS



CONTACT EXCLUSIVE AGENTS:

DOUG MARKS
+1 650 486 2222
doug.marks@colliers.com
CA License No. 01094755

MIKE COBB
+1 650 486 2251
mike.cobb@colliers.com
CA License No. 00979399

MARNE MICHAELS
+1 408 282 3838
marne.michaels@colliers.com
CA License No. 00789385


SUSAN GREGORY
+1 408 282 3940
susan.gregory@colliers.com
CA License No. 01217517

435 Tasso Street



±10,289 SF | Full Floor Available for Lease in Downtown Palo Alto

DOWNTOWN PALO ALTO AMENITIES

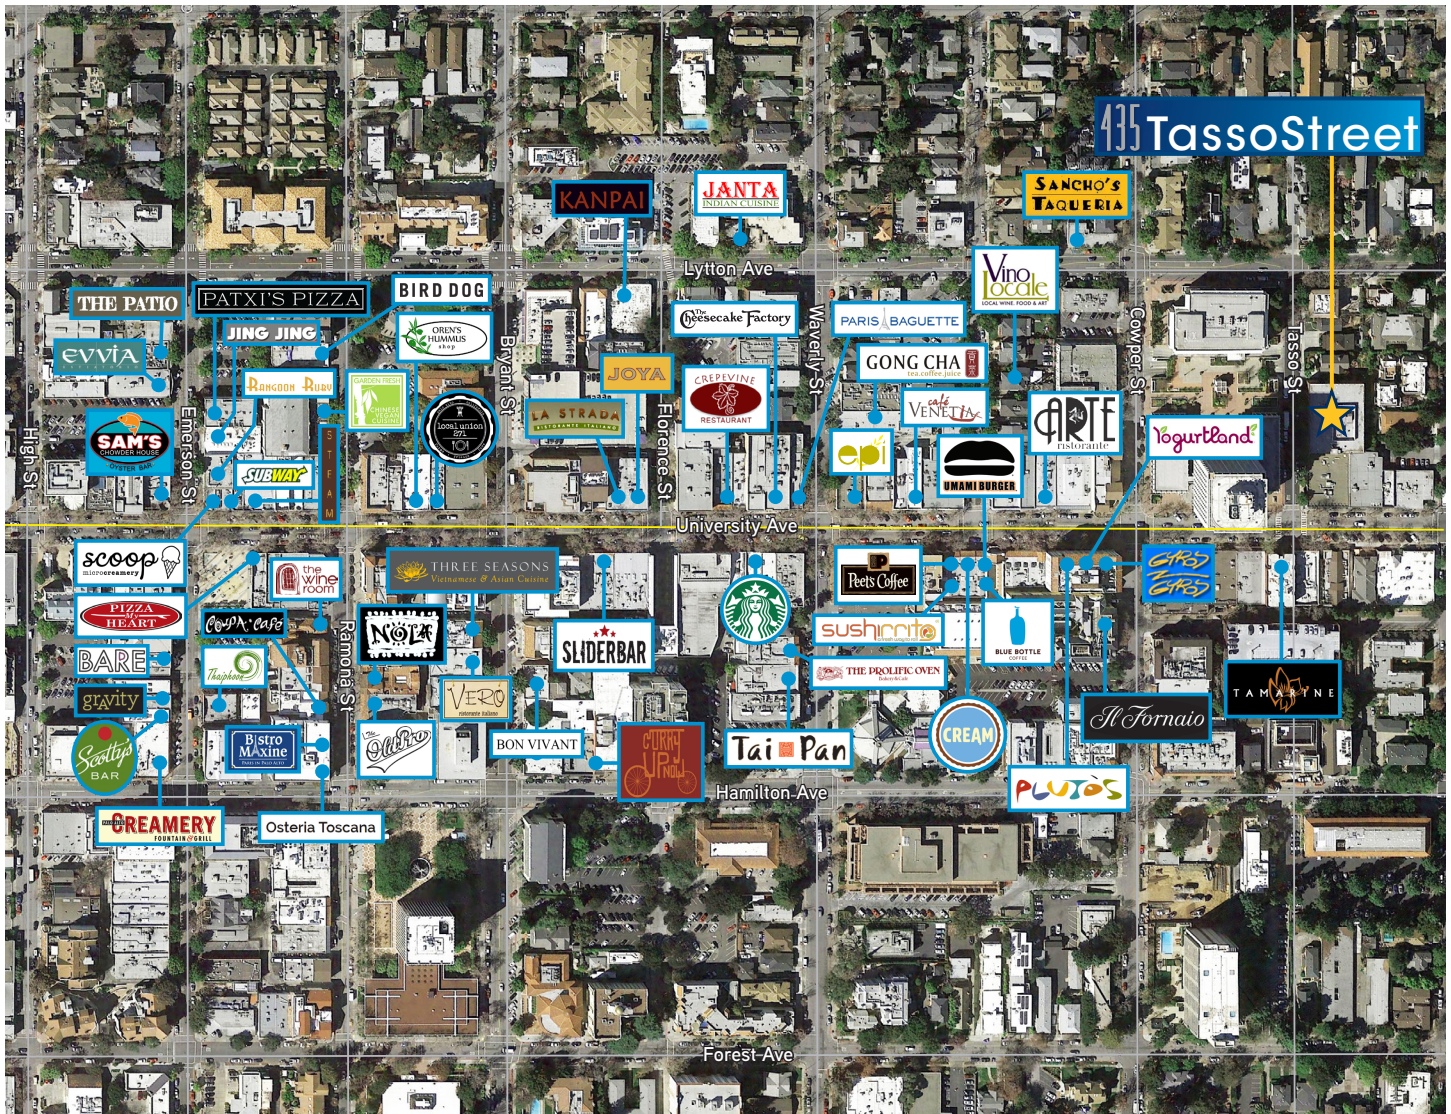

CONTACT EXCLUSIVE AGENTS:

DOUG MARKS
+1 650 486 2222
doug.marks@colliers.com
CA License No. 01094755

MIKE COBB
+1 650 486 2251
mike.cobb@colliers.com
CA License No. 00979399

MARNE MICHAELS
+1 408 282 3838
marne.michaels@colliers.com
CA License No. 00789385

SUSAN GREGORY
+1 408 282 3940
susan.gregory@colliers.com
CA License No. 01217517

435 Tasso Street



±10,289 SF | Full Floor Available for Lease in Downtown Palo Alto

PARKING IN DOWNTOWN PALO ALTO



... 0.6 Mile walk to Caltrain

Source: cityofpaloalto.org



CONTACT EXCLUSIVE AGENTS:

DOUG MARKS
+1 650 486 2222
doug.marks@colliers.com
CA License No. 01094755

MIKE COBB
+1 650 486 2251
mike.cobb@colliers.com
CA License No. 00979399

MARNE MICHAELS
+1 408 282 3838
marne.michaels@colliers.com
CA License No. 00789385

SUSAN GREGORY
+1 408 282 3940
susan.gregory@colliers.com
CA License No. 01217517